


PRECAST CONCRETE ROOF ACCESS
PAVERS AS SHOWN ON DRAWINGS.
SET DIRECTLY IN COMPACTED MEDIA,
1/2" ABOVE GRADE OF MEDIA.
OMIT MOISTURE RETENTION
LAYER WITHIN 4" OF PAVERS.

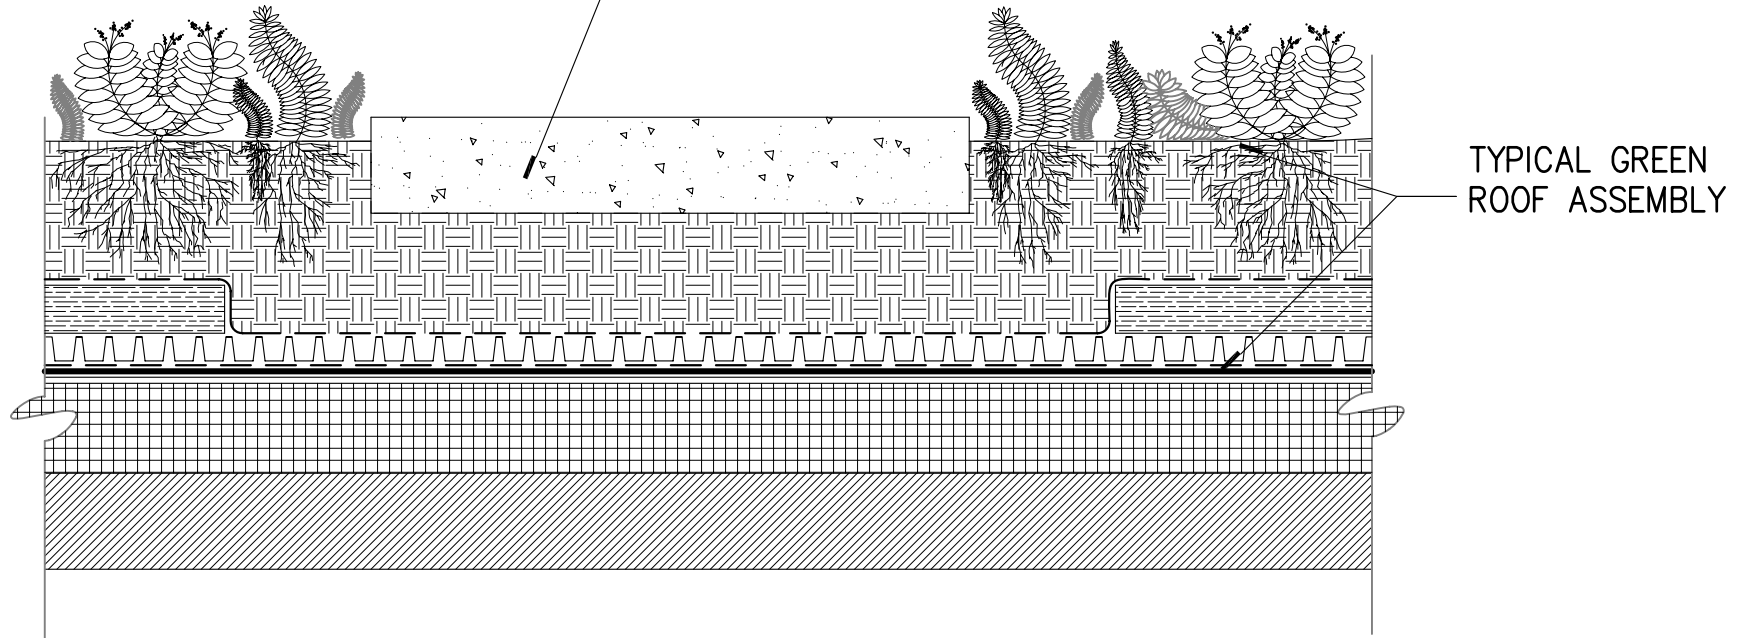

3430 2nd Street, Suite 100
Baltimore, MD 21225
(443) 874-7465
www.furbishco.com



EcoCline

Scale:
N.T.S.

Date:

**EcoCline Green Roof
at Rooftop Access Pavers**